
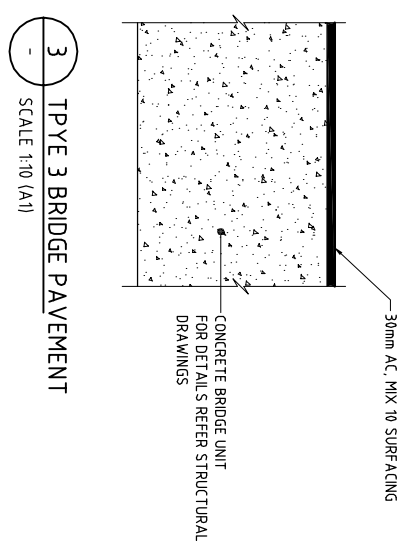
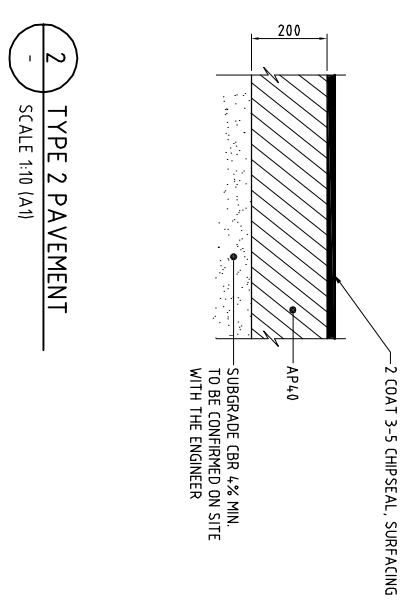


LEGEND:

- T1.3 W-SECTION BARRIER EXTENDED. REFER TO STRUCTURAL DRAWINGS FOR PEDESTRIAN RAIL
- MSE WALLS
- EARTH SWALE (REFER DETAIL E DWG 103)
- CONCRETE SWALE (REFER DETAIL F DWG 103)
- NEW ROAD PAVEMENT (TYPE 1)
- NEW SHOULDER PAVEMENT (TYPE 2)
- NEW BRIDGE (TYPE 3)
- X EXTENT OF MSE WALL REFER TO STRUCTURAL DRAWINGS

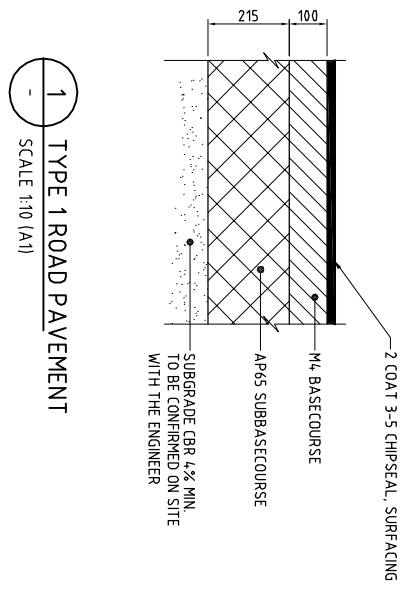

- NOTES:**
1. FOR DETAILS OF PAVEMENT AND BARRIER ON BRIDGE REFER TO STRUCTURAL DRAWINGS
 2. T1.3 W-SECTION BARRIER EXTENDED OVER LENGTH OF MSE WALL. REFER TO STRUCTURAL DRAWINGS
 3. LEADING END TERMINAL SHALL BE PROVIDED IN ACCORDANCE WITH NZTA M23 REQUIREMENTS. ALL LENGTHS ARE TO BE CONFIRMED BY THE ENGINEER IN AGREEMENT WITH UHCC PRIOR TO CONSTRUCTION

1 TYPE 1 ROAD PAVEMENT
SCALE 1:10 (A1)

2 TYPE 2 PAVEMENT
SCALE 1:10 (A1)

3 TYPE 3 BRIDGE PAVEMENT
SCALE 1:10 (A1)

No.	FOR TENDER	Revision	By	CHK	Appd	Date
0			WZC	WM	BJS	30.09.10

Drawing Originator:		Original	Design	PC/WM	25.06.10	Approved For
Becca		Scale (A1)	Drawn	MBC	25.06.10	Construction*
		Reduced (3)	Lang	Verifian	PC	30.09.10
		HALF SIZE	Dwg Check	WM	26.07.10	Date
			Refer to revision 1 for original signature			



Client: REPLACEMENT OF AKATARAWA BRIDGES B 1/4, B 1/5 & B 1/6

Title: BRIDGE B 1/4 PAVEMENT LAYOUT, BARRIER & DRAINAGE PLAN & DETAILS

Discipline	CIVIL
Drawing No.	5273315-C-101
Rev.	0

FOR TENDER
NOT FOR CONSTRUCTION