


- REVISED PC42A PONDING EXTENT
- █ SURVEYED STREAM CHANNEL
- █ GWRC 1/100 FLOW OF ~5.0m/s @ 25 ELMSLIE ROAD
- █ UHCC 1/100 FLOOD EXTENT
- UHCC 1/100 'PONDING AREA'

**Part Site Plan - 25 Elmslie Rd**  
SCALE 1:250 @ A3

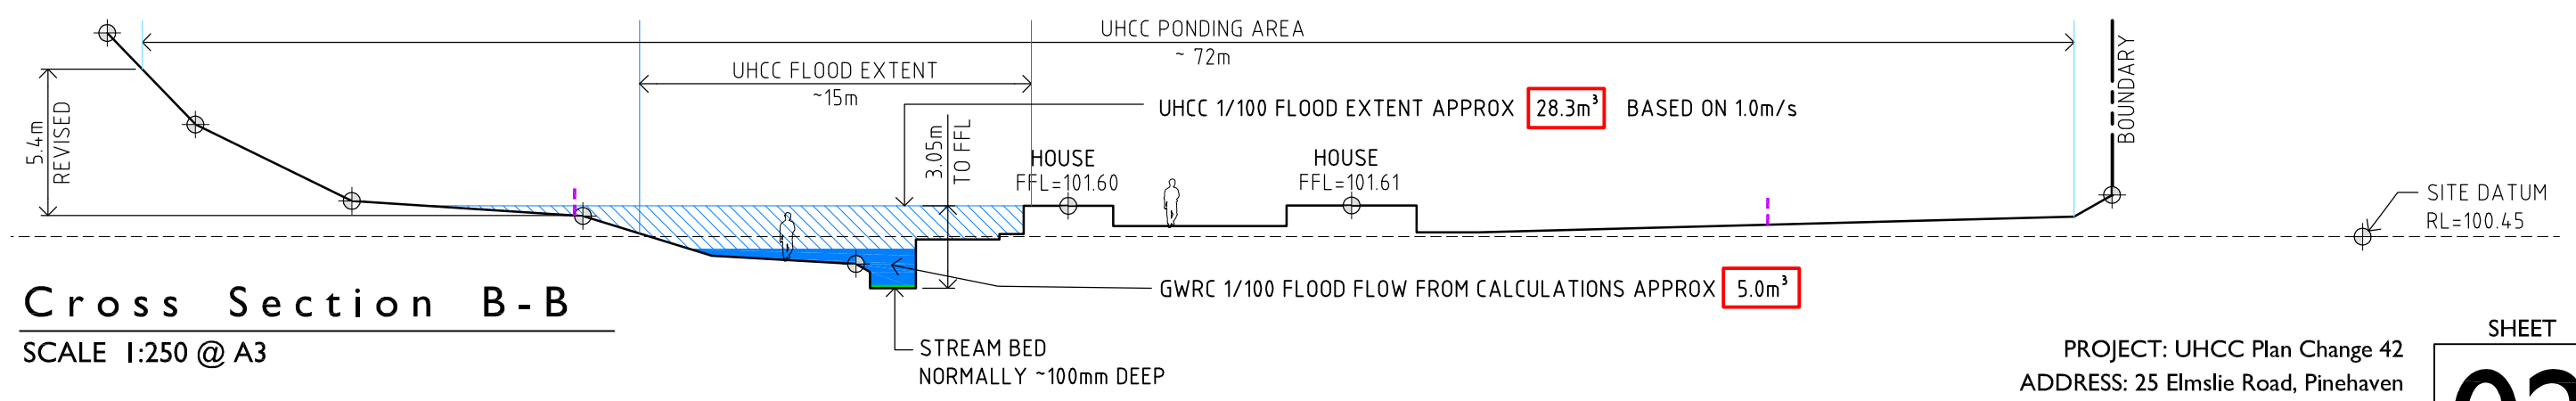

**Cross Section B-B**  
SCALE 1:250 @ A3

**NOTE: UHCC CONTOURS & STREAM CHANNEL MISALIGNED WITH ACTUAL TOPOGRAPHY**

PROJECT: UHCC Plan Change 42  
ADDRESS: 25 Elmslie Road, Pinehaven  
CLIENT: D J Longstaffe  
DRAWING: Part Site Plan showing surveyed spot levels  
DATE: 170925\_v02