


# **APPENDIX 1**

## **Location Plan**

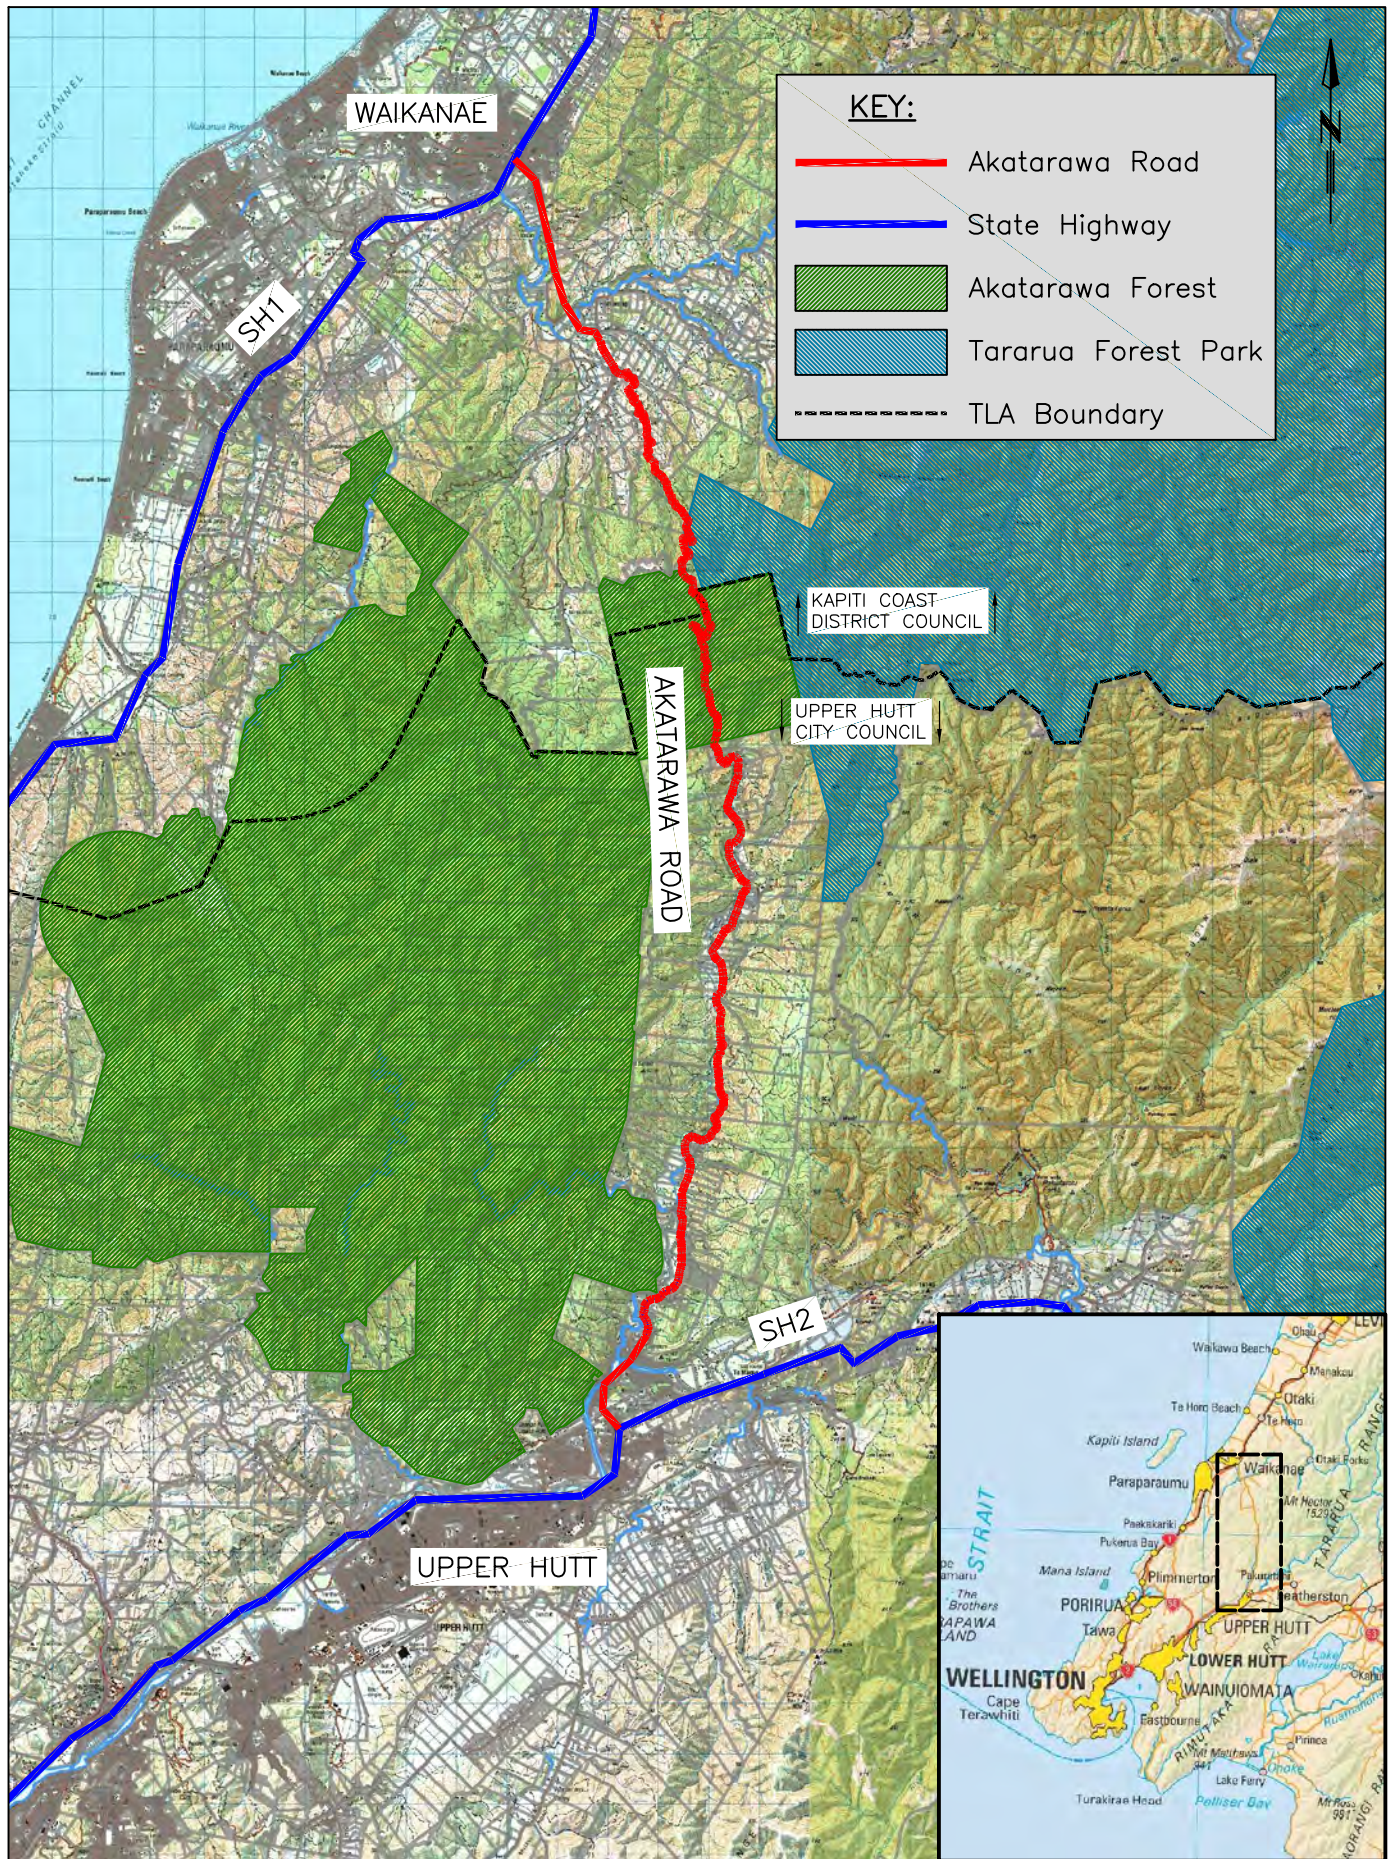

Designed	CLL	Date	03/08
Drawn	PCV	Date	03/08
No.	Revision	Date	App
A	TLA boundaries added	06/08	
No.	Issue	Date	
Scale		1:150,000	A4 Original

Project

**AKATARAWA ROAD STUDY**

Scheme Location

Figure 1

**Duffill Watts & Tse Ltd**

CONSULTING ENGINEERS

Drawing No.	Revision
161297-50-L01	A
File	1033/7/2/1