


NOTES:

1. REFER TO DWG. 5273315-S-001 FOR GENERAL NOTES AND STANDARD CONCRETE DETAILS
2. NO BACKFILLING TO BE DONE UNLESS BRIDGE DECK IS IN PLACE OR ABUTMENT WALLS ARE ADEQUATELY PROPPED
3. BACKFILLING ON BOTH NORTH AND SOUTH ABUTMENTS TO BE DONE SIMULTANEOUSLY WITH NO MORE THAN 1.0m DIFFERENCE IN BACKFILLED LEVELS AT ANY TIME DURING BACKFILLING

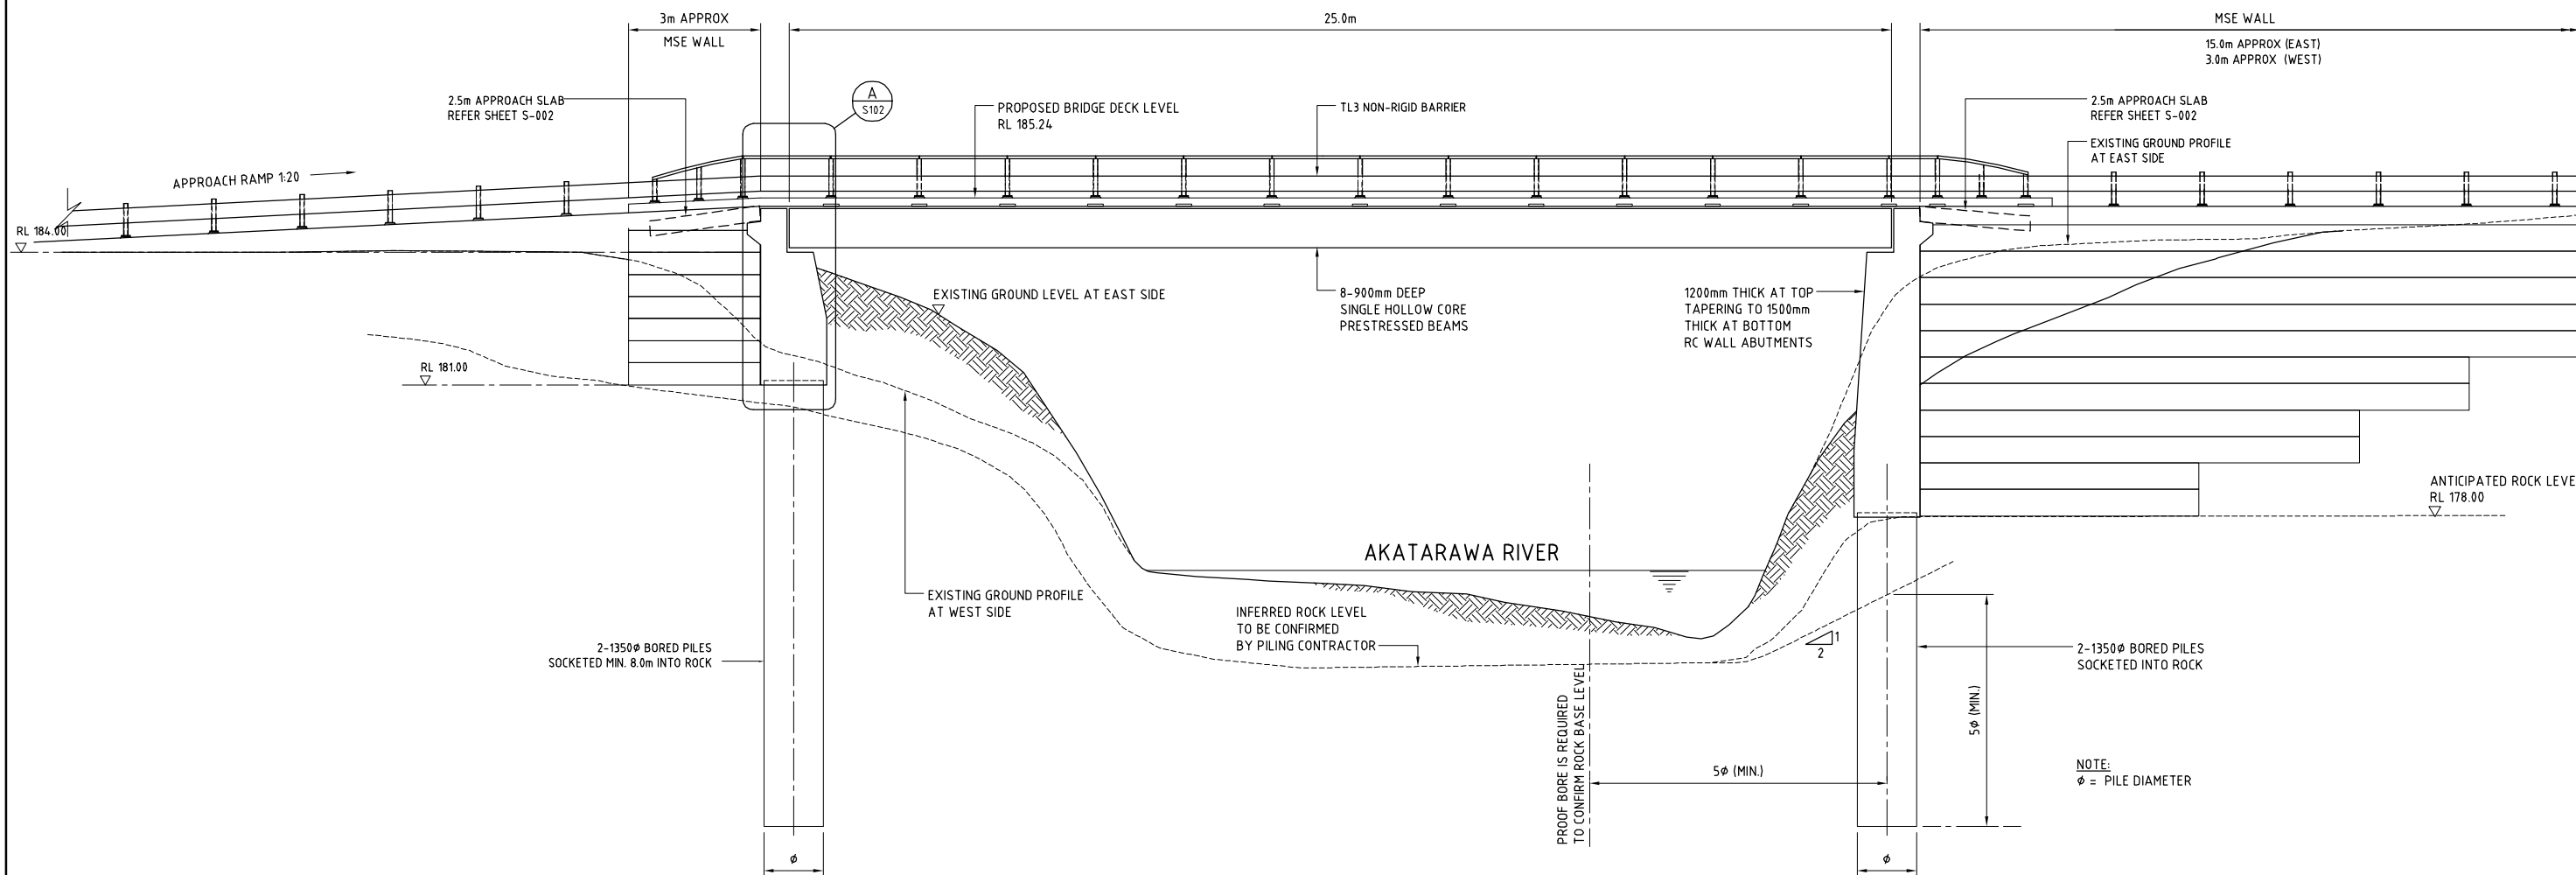

LONGITUDINAL SECTION
1:75

FOR TENDER
NOT FOR CONSTRUCTION

No.	Revision	By	Chk	Appd	Date
0A	FOR TENDER	BF	JK	GB	30.09.10
0	FOR BUILDING CONSENT.	BF	JK	GB	05.08.10



Original Scale (A1)	Design	CA	25.06.10	Approved For Construction*
1:75	Drawn	STN	25.06.10	GB
Reduced Scale (A3)	Dsg Verifier	VH	02.09.10	
1:150	Dwg Check	HP	02.09.10	Date 02.09.10

* Refer to Revision 1 for Original Signature



Client: **UPPER HUTT CITY COUNCIL**
Project: **REPLACEMENT OF AKATARAWA BRIDGES B 1/4, B 1/5 & B 1/6**

Title: **BRIDGE B 1/4 GENERAL ARRANGEMENT LONGITUDINAL SECTION**

Discipline	Drawing No.	Rev.
STRUCTURAL	5273315-S-101	0A