


- NOTES:
- REFER TO DWG 5273315 S-001 FOR GENERAL NOTES AND STANDARD CONCRETE DETAILS.
  - NO BACKFILLING TO BE DONE UNLESS BRIDGE DECK IS IN PLACE OR ABUTMENT WALLS ARE ADEQUATELY PROPPED.
  - BACKFILLING ON BOTH NORTH AND SOUTH ABUTMENTS TO BE DONE SIMULTANEOUSLY WITH NO MORE THAN 1.0m DIFFERENCE IN BACKFILLED LEVELS AT ANY TIME DURING BACKFILLING.

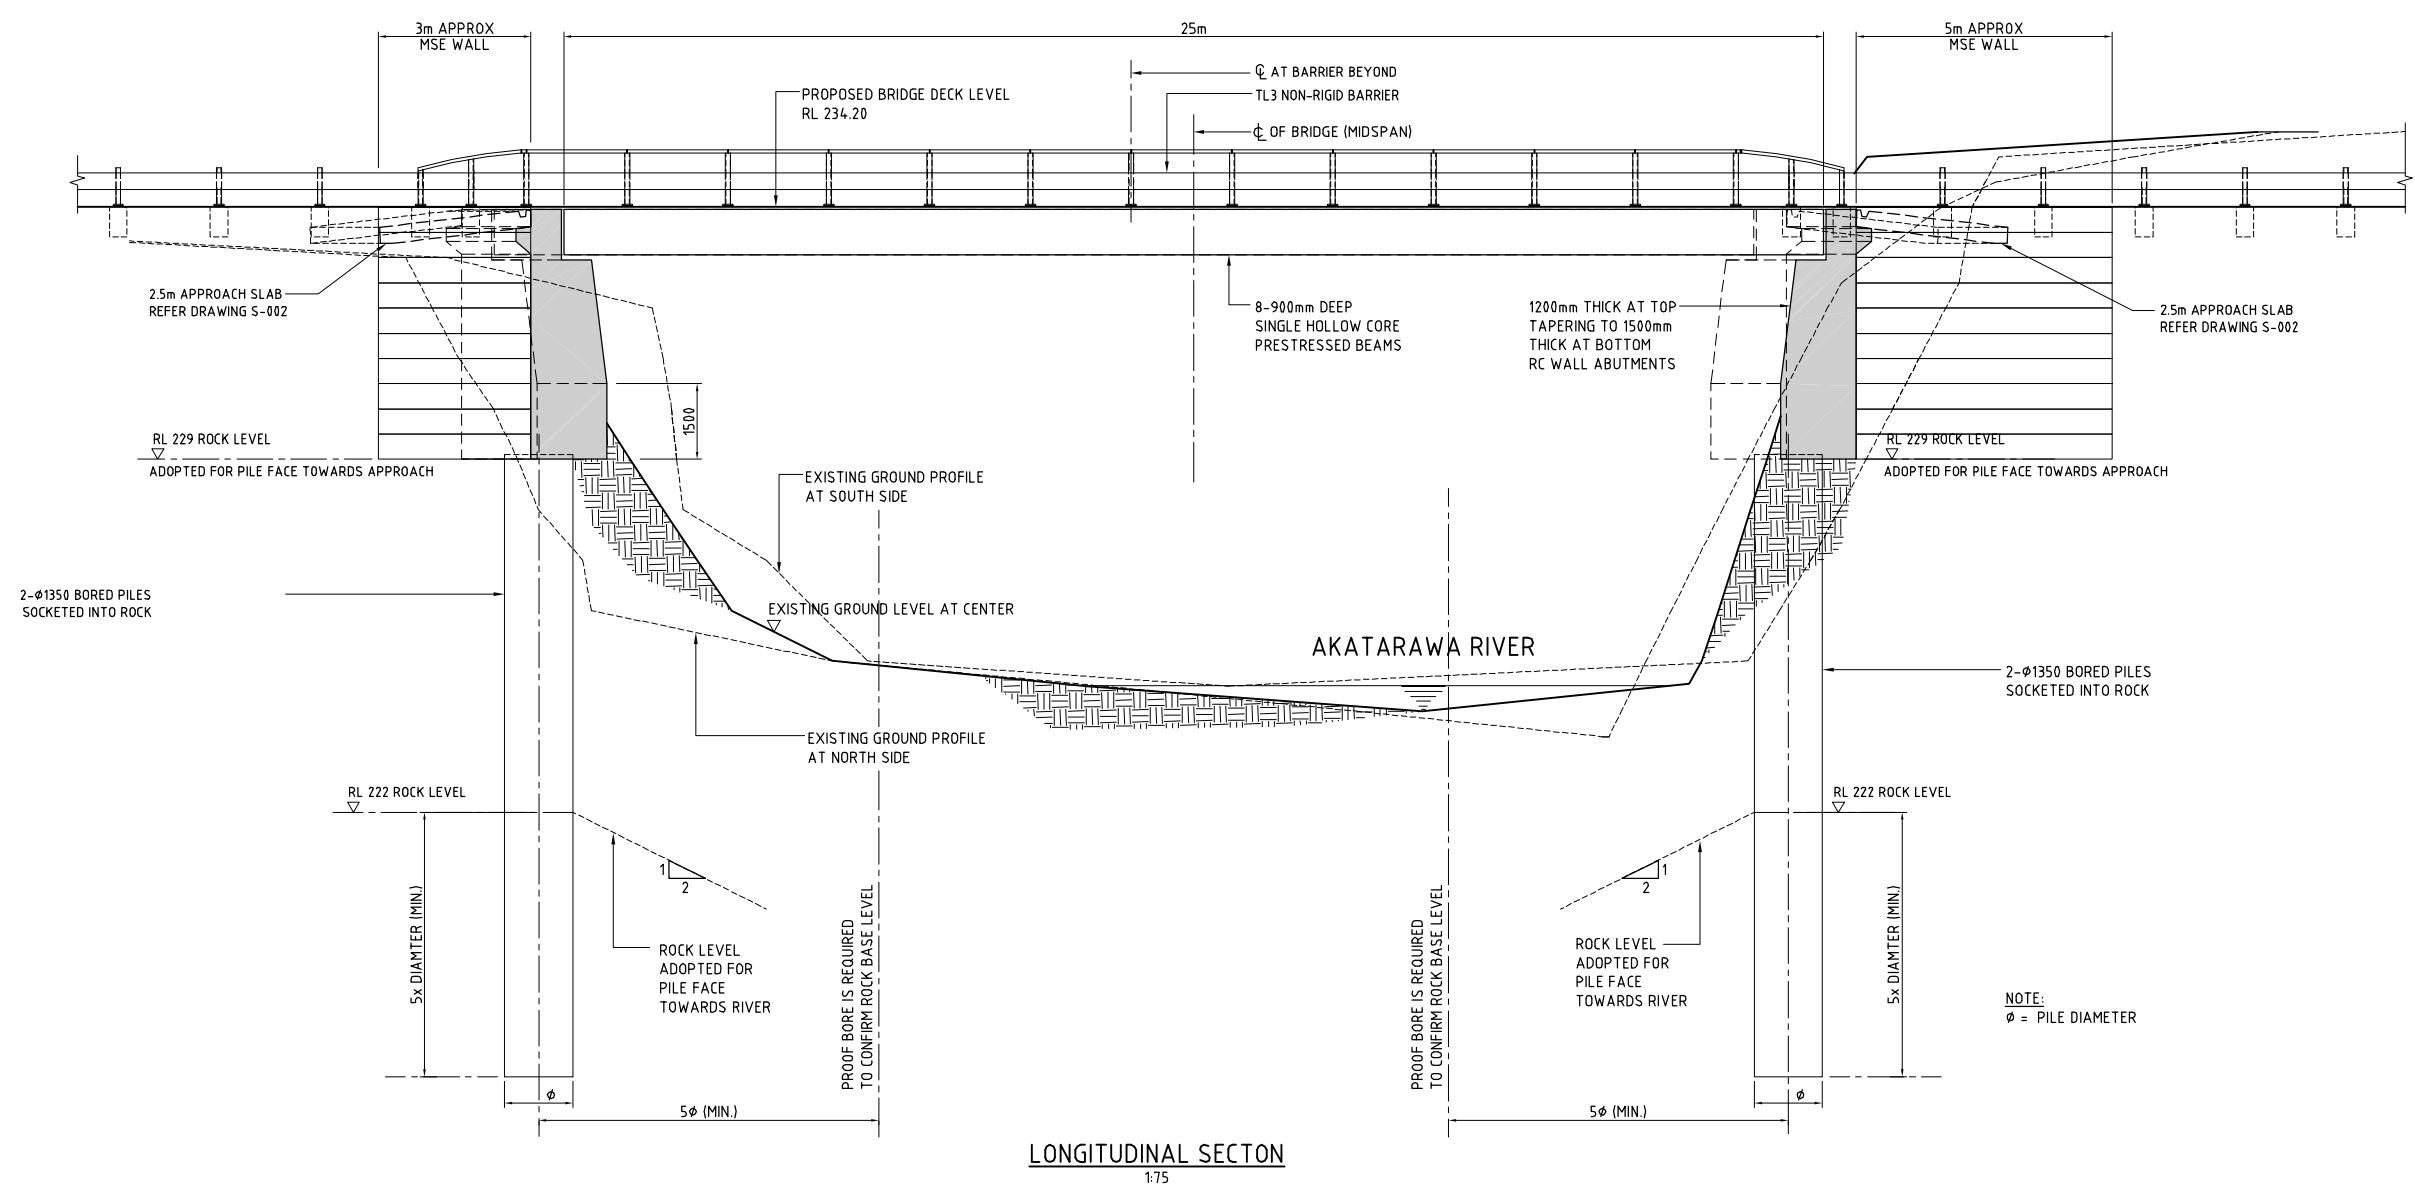

LONGITUDINAL SECTION  
1:75

**FOR TENDER**  
**NOT FOR CONSTRUCTION**

No.	Revision	By	Chk	Appd	Date
0A	FOR TENDER	MAJ	JK	GB	30.09.10
0	FOR BUILDING CONSENT	BF	JK	GB	03.09.10

Drawing Originator:  
**Beca**

Original Scale (A1)	Design	CA	AUG '10	Approved For Construction*
1:75	Drawn	STN	AUG '10	GB
Reduced Scale (A3)	Dsg Verifier	VH	03.09.10	Date
1:150	Dwg Check	JK	03.09.10	03.09.10

\* Refer to Revision 1 for Original Signature

Client:  
**UPPER HUTT CITY**  
UPPER HUTT CITY COUNCIL

Project:  
REPLACEMENT OF  
AKATARAWA BRIDGES  
B 1/4, B 1/5 & B 1/6

Title:  
BRIDGE B 1/5  
GENERAL ARRANGEMENT  
LONGITUDINAL SECTION

Discipline	STRUCTURAL
Drawing No.	5273315-S-201
Rev.	0A