


- NOTES:
- REFER TO DWG 5273315 S-001 FOR GENERAL NOTES AND STANDARD CONCRETE DETAILS.
 - NO BACKFILLING TO BE DONE UNLESS BRIDGE DECK IS IN PLACE OR ABUTMENT WALLS ARE ADEQUATELY PROPPED.
 - BACKFILLING ON BOTH NORTH AND SOUTH ABUTMENTS TO BE DONE SIMULTANEOUSLY WITH NO MORE THAN 1.0m DIFFERENCE IN BACKFILLED LEVELS AT ANY TIME DURING BACKFILLING.

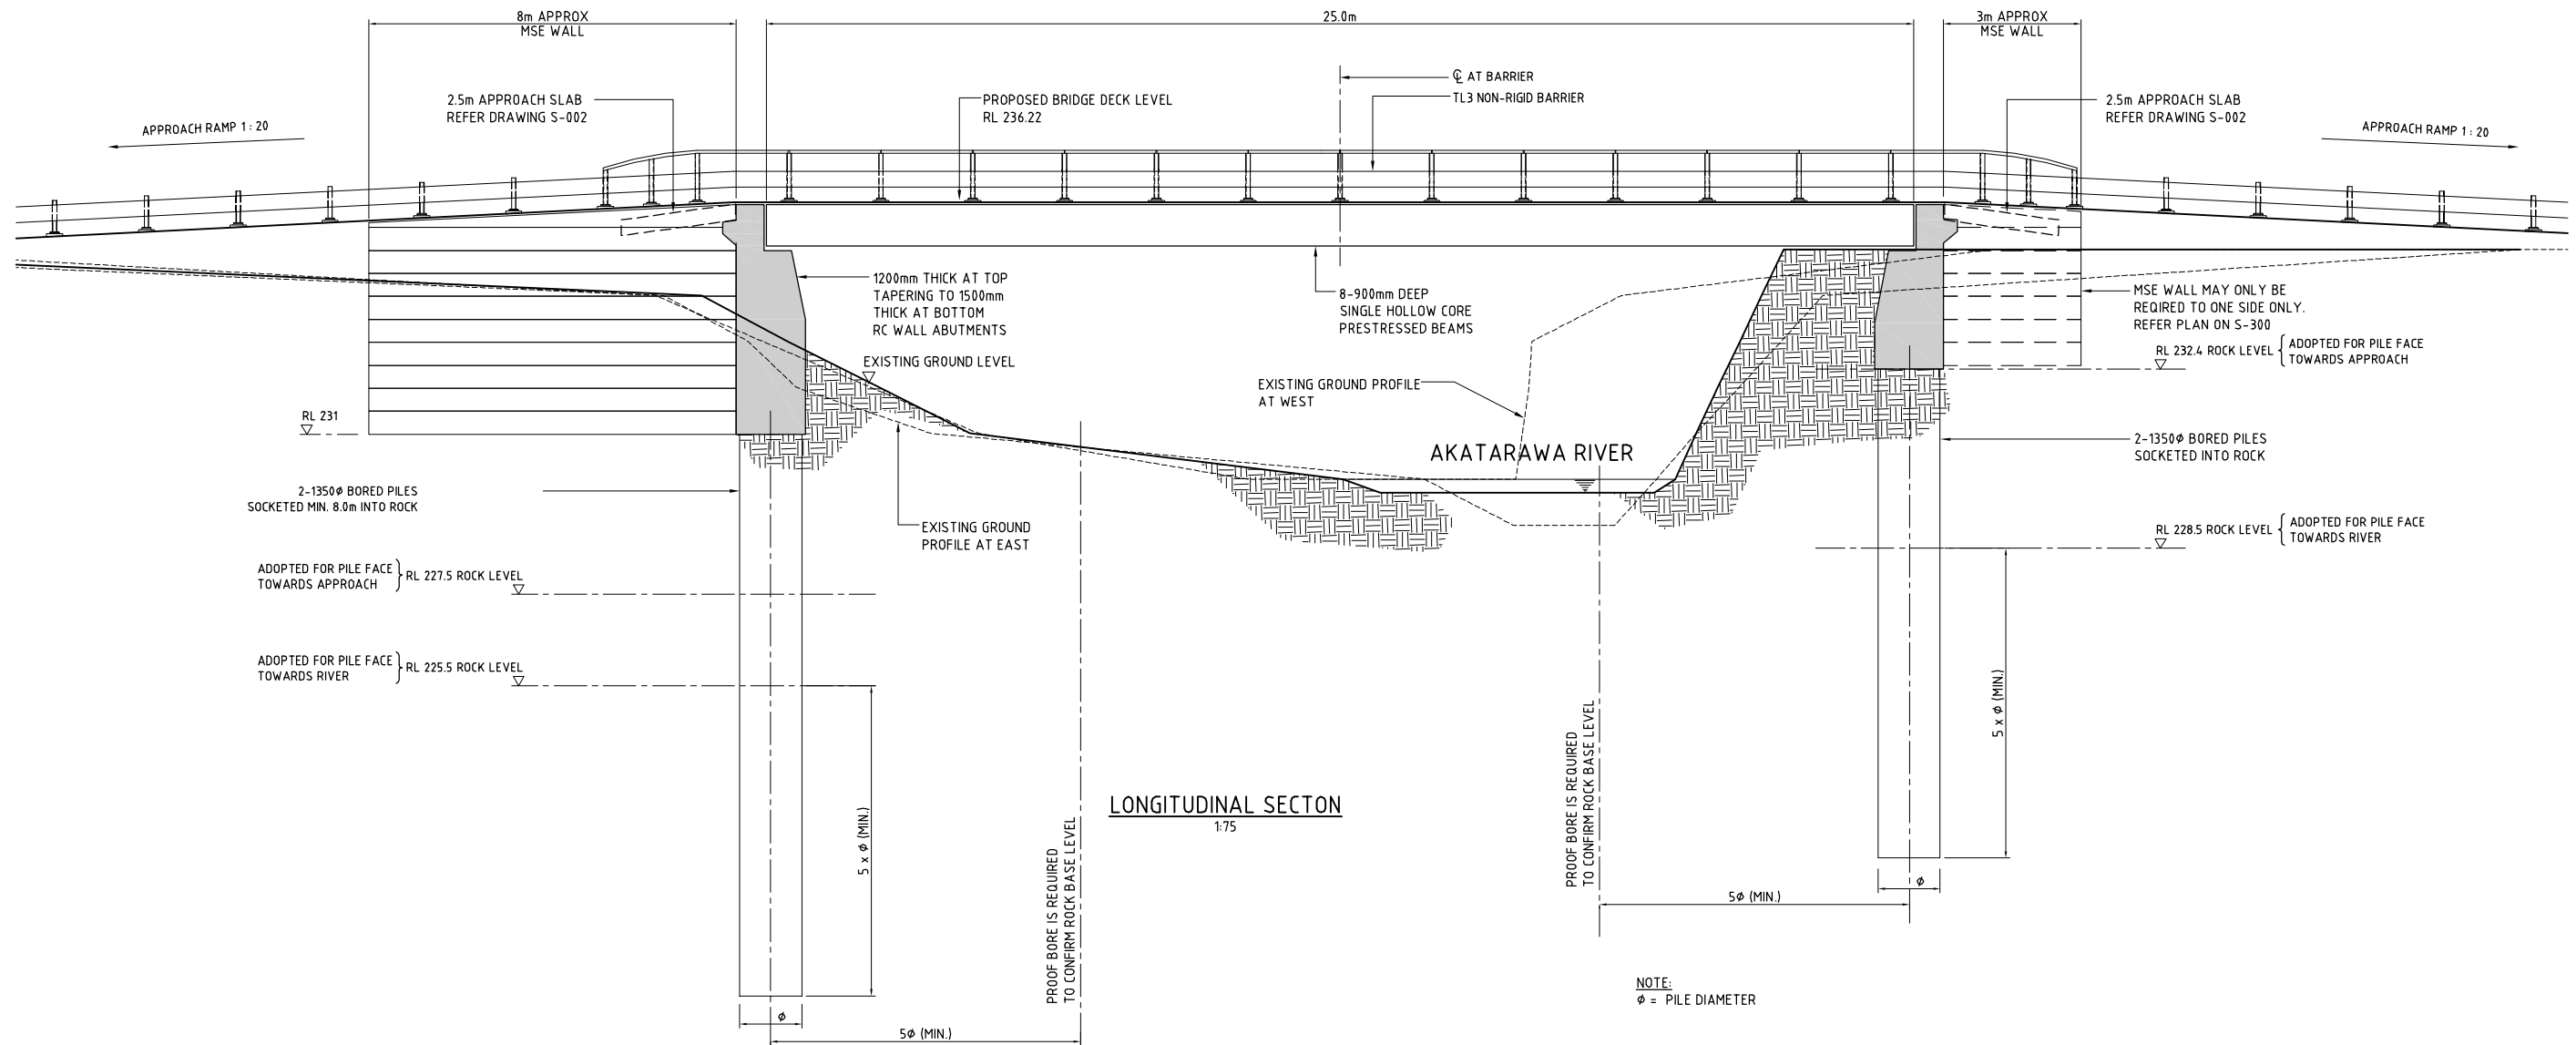

LONGITUDINAL SECTION
1:75

NOTE:
φ = PILE DIAMETER

FOR TENDER
NOT FOR CONSTRUCTION

No.	Revision	By	Chk	Appd	Date
0	FOR TENDER	MAJ	JK	GB	30.09.10

Drawing Originator:
Beca

Original Scale (A1)	Design	CA	18.08.10	Approved For Construction*
1:75	Drawn	MAJ	18.08.10	
Reduced Scale (A3)	Dsg Verifier	GB	AUG'10	
1:150	Dwg Check	BJF	AUG'10	Date

* Refer to Revision 1 for Original Signature



Client: **UPPER HUTT CITY COUNCIL**
Project: **REPLACEMENT OF AKATARAWA BRIDGES B 1/4, B 1/5 & B 1/6**

Title: **BRIDGE B 1/6 GENERAL ARRANGEMENT LONGITUDINAL SECTION**

Discipline	STRUCTURAL
Drawing No.	5273315-S-301
Rev.	0